

P.O. no.: \_\_\_\_\_

Ref. no.: \_\_\_\_\_

**MATERIAL GRADE:**


- N12     N20     N28     N36
- N16     N24     N32

**FINISH:**

- Galvanised
- Plain
- Other

**DIMENSION:**

(H) \_\_\_\_\_ (B) \_\_\_\_\_  
 (L) \_\_\_\_\_  
 (W) \_\_\_\_\_

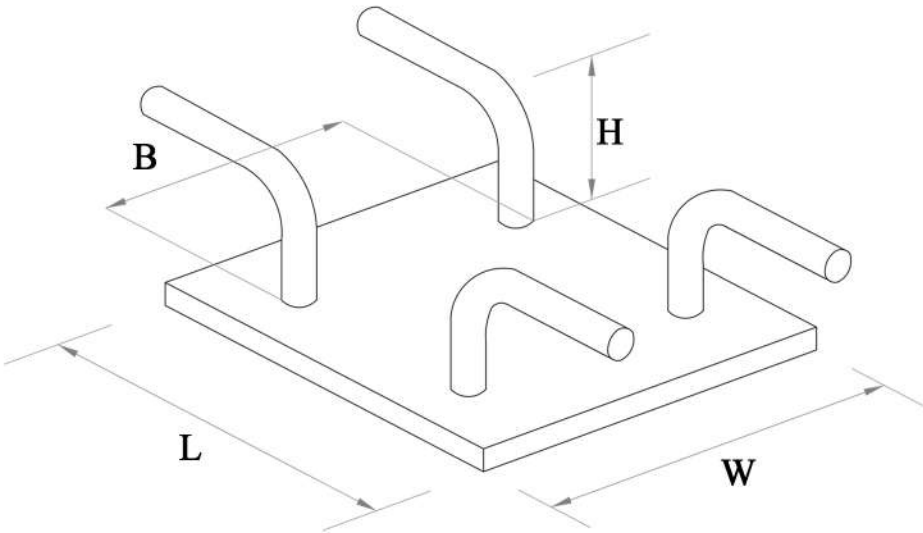

**CAST IN PLATES**

Client:	Items:	Grade:	Qty:
Phone :			
Email :			
Project Name :			
Drawing no.:			
Date:	Scale: NOT TO SCALE		

Notes:

The contents of this document remains the property of Shakti Constructions Pty. Ltd. and may not be reproduced without written permission.

SHAKTI

CONSTRUCTIONS PTY LTD  
 STRUCTURAL STEEL | ENGINEERING | DESIGN | DRAFTING

ABN : 11 146 555 188  
 Unit 10-11, 93-99 Wingfield rd, Wingfield, SA - 5013.  
 Phone : 0425 407 076