

P.O. no.: \_\_\_\_\_  
 Ref. no.: \_\_\_\_\_

**MATERIAL GRADE:**

- N12     N20     N28     N36  
 N16     N24     N32


**FINISH:**

- Galvanised  
 Plain  
 Other

**DIMENSION:**

(H) \_\_\_\_\_                      (C) \_\_\_\_\_  
 (L) \_\_\_\_\_  
 (W) \_\_\_\_\_

*NUMBER OF BARS:*

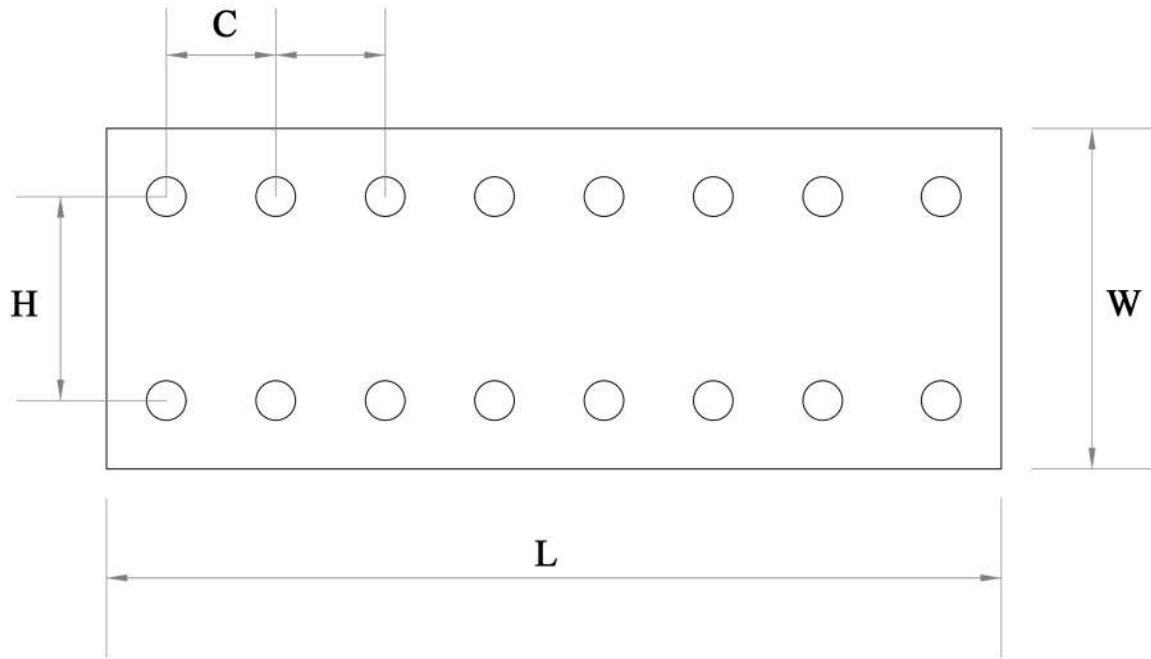

**CAST IN PLATES**

Client:	Items:	Grade:	Qty:
Phone :			
Email :			
Project Name :			
Drawing no.:			
Date:	Scale: NOT TO SCALE		

Notes:

The contents of this document remains the property of  
**Shakti Constructions Pty. Ltd.** and may not be reproduced  
 without written permission.

**SHAKTI**   
 CONSTRUCTIONS PTY LTD  
STRUCTURAL STEEL | ENGINEERING | DESIGN | DRAFTING

ABN : 11 146 555 188  
 Unit 10-11, 93-99 Wingfield rd, Wingfield, SA - 5013.  
 Phone : 0425 407 076